



Jammu & Kashmir Housing Board

A/D Block, Green Belt Park, Gandhinagar, Jammu / Habitat Centre, Bemina, Srinagar.
jkhousingboard@gmail.com - (0191-2431044)

**The Joint Director
Information Department
Jammu/Kashmir.**

NO. HB/CLA/ 8056-60 (CN7608750)

Dated: - 20.01.2025

Subject: - Publication of Advertisement.

Sir/Madam

Kindly find enclosed advertisement (e-auction of Commercial sites at Housing Colony Botakadal, Lal Bazar) to be published in the leading dailies i.e. Rising Kashmir, Daily Aftab (Kashmir), Daily Excelsior (Jammu). The verified bill for the same may kindly be furnished to this office for payment.

Yours sincerely


Collector

J&K Housing Board

Copy to the: -

1. Sr Programmer JKHB for uploading on auction portal and official website of JKHB.
2. DGM Housing Unit I/II Srinagar to display the Advertisement notice at prominent places and ensure wider publicity.
3. Personal Section of the Managing Director, J&K Housing Board, Jammu for information of the Managing Director.



Jammu & Kashmir Housing Board

A/D Block, Green Belt Park, Gandhinagar, Jammu / Habitat Centre, Bemina, Srinagar.
jkhousingboard@gmail.com - (0191-2431044)

e-Auction of Housing Board Commercial sites

J&K Housing Board invites bidders for e-auction of Commercial sites in Housing Colony Botakadal, Lal Bazar, Srinagar on 'as is where is Basis' for a period of 20 years on lease basis.

For brochures visit. <https://jkhousingboard.jk.gov.in>

The Bid for allotment shall be entertained only through online mode at:
<https://jkhm.procure247.com>

Start date & time : 23rd January 2025, 10:00 AM
Closing date & time : 06th February 2025, 06:00 PM

Detail of Commercial sites at Housing Colony Botakadal, Lalbazar, Srinagar

COMMERCIAL SITES				
S.No.	Site No.	Area in sft	Minimum Reserved Bid (in Rs)	Reg fee/EMD (in Rs.)
1.	C1	5440.00 sft	20002880.00	2000288.00
2.	C2	4080.00 sft	15002160.00	1500216.00

<p>ELIGIBILITY:</p> <p>a. The applicant must be a citizen of India.</p> <p>b. The applicant must have attained the age of 18 years on the last date of submission of the Application form and be legally competent to enter into a contract.</p>	<ul style="list-style-type: none">• Applicants are advised to keep scanned copy of Photograph, Aadhar Card, PAN Card, signatures and cancelled cheque or passbook before starting the online application.• The Application Form should be filled up online and the applicant should verify his/her details carefully before submitting application on auction website. Mere online submission of data will not be treated as an application and shall be liable to be rejected out rightly.• Step by step procedure for filling the form also available on the website.
---	---

NOTE:

- Area/sizes Indicated above are tentative and the applicants have to accept the area/size as per availability at site.
- Registration fee shall be adjusted towards the cost of plot/commercial site in case of successful bidders, refunded to un- successful bidders and shall be forfeited in respect of defaulter(s) as specified in relevant clauses of the Brochure.
- Non-refundable Application Fee of Rs. 1000/- is applicable for each event.
- Cost referred above is exclusive of **18% GST** and other taxes if applicable.

C.No. 7608750
No.HB/CLA/AU/ 8056-60
Dated: 20-01-2025

Sd/-
Collector,
J&K Housing Board.

AUCTION OF COMMERCIAL SITES

IN

HOUSING COLONY,
BOTAKADAL, LALBAZAR,
SRINAGAR.

Contact us:



J&K HOUSING BOARD

Jammu
A/D Block Green Belt Park,
Gandhi Nagar, Jammu

Deputy General Manager- II
Habitat Centre,
Bypass Road, Bemina, Srinagar

jkhousingboard@gmail.com



VISION

J&K Housing Board, a Semi-Government, Autonomous and Statutory Organization, established under J&K Housing Board Act, 1976. The Board has been established with an aim to provide affordable shelter to all. The main functions of the Housing Board are to develop Shopping Complexes plot/sites by developing Housing Colonies & Office cum Shopping complexes, construction of flatted accommodation under Self- Financing Scheme, Housing Facilities for Government Employees etc.

J&K Housing Board invites bidders for e-auction on portal <https://jkhm.procure247.com> for allotment of Commercial sites on "as is where is basis" in Housing Colony, Botakadal, Lalbazar, Srinagar on 20 years lease basis. All the relevant details about the property are furnished, to enable bidders to participate in the auctions. Details, including its measurement, location, etc., are included in the public notice issued for the auction.

The Bid for allotment shall be entertained only on the website <https://jkhm.procure247.com>

1. ELIGIBILITY:

- i. The applicant must be a citizen of India.
- ii. The applicant must have attained the age of 18 years on the last date of submission of the Application form and be legally competent to enter into a contract.

2. DETAIL OF COMMERCIAL-SITES/COST/REGISTRATION FEE:-:

HOUSING COLONY, BOTAKADAL ,LALBAZAR, SRINAGAR

S.No.	Site No.	Area in sft	Minimum Reserved Bid (in Rs)	Reg fee/EMD (in Rs.)
1.	C1	5440.00 sft	20002880.00	2000288.00
2.	C2	4080.00 sft	15002160.00	1500216.00

Note:

- a. Area/sizes Indicated above are tentative and the applicants have to accept the area/size as per availability at site.
- b. Cost referred above is exclusive of GST @18% and other taxes if applicable.

3. REGISTRATION

- a. Non-refundable Application Fee of Rs. 1000/- is applicable for each event.
- b. Persons desirous to procure the site on lease basis shall submit the Bid along with requisite documents and requisite registration fee online during bid submission.
- c. Registration fee shall be adjusted towards the cost of site in case of successful bidders, refunded to un-successful bidders and shall be forfeited in respect of defaulter(s) as specified in relevant clauses of this Brochure.

4. MODE OF ALLOTMENT

Allotment shall be made in favour of the highest bidder only after the e-auction on the website. In case of default the site shall be put to re-auction.

Note:- Issuance of letter of intent/drawl of lease deed will not debar the Housing Board from cancellation of the site if it is found at some stage that misrepresentation of facts or perjury has been committed for

obtaining the allotment of site. The Managing Director, J&K Housing Board reserves the right to initiate legal proceedings against such bidders/allottees.

5. MODE OF PAYMENT

The successful bidder shall have to deposit bid amount within a period of one month from the date of issuance of letter of intent. However, the Managing Director, J&K Housing Board has the discretion to allow highest bidder to pay the 50 % of the cost of bid amount within a period of one month and the balance amount within next three months from the date of issuance of letter of intent along with interest @ 18% p.a provided that the total period should not exceed 4 months from the date of issuance of letter of intent.

Note: - In case the Applicant fails to deposit the bid amount within the stipulated period, the allotment shall be treated as cancelled and EMD/registration amount shall be forfeited in full.

6. GROUND RENT AND DATE OF COMMENCEMENT OF RENT

Besides the premium, the allottee has to pay ground rent @ Rs.100/- per commercial site per annum subject to an annual increase of 10%. The ground rent shall become payable after expiry of 90 days from the date of issue of lease deed or 30 days from the date of registration of lease deed in the Court of law or from the date of handing over of possession of the site, whichever is earlier. However, in case J&K Housing Board is not in a position to handover the possession of the site due to some unavoidable circumstances beyond the control of J&K Housing Board, the ground rent shall be payable w.e.f. the date of issue of possession letter.

7. REFUND OF REGISTRATION CHARGES

The unsuccessful Bidders shall be refunded the amount of registration fee within 90 days of finalization of allotment without any interest.

8. DRAWAL OF LEASE DEED/REGISTRATION

The allottee shall have to enter into Lease Deed with J&K Housing Board with two witnesses and get it registered in the Court of Sub- Registrar concerned. All the charges on account of the legal documentation including registration of documents in the court of law, if any, shall be borne by the allottee.

9. POSSESSION

- a. The possession of the site shall be handed over only after the premium is paid in full and lease deed executed in the Court of law.
- b. The allottee shall take the possession of site within a period of 90 days from date of issue of lease deed or within 30 days from the date of registration of document, whichever is earlier, failing which, a penalty up to 10 % of the total cost of site shall be charged by the J&K Housing Board from the allottee.

10. TRANSFER OF PROPERTY

The lessee shall not transfer or part with the possession of the premises in full or part or create any interest of any person by mortgage, lease or otherwise except with the previous permission in writing of the lessor. However, in the event of granting permission for transfer of property, the lessor shall charge the following fee:-

- i. In case of transfer of property to the next of kin by way of Will/ Gift/Decree, the Housing Board shall charge the transfer fee as applicable as per the new uniform policy issued vide by J&K Housing Board Order No. 19 of 2022 dated 11.03.2022.
- ii. In case of sale of property, Housing Board has the first right to purchase back the plot/site on original cost paid by the allottee.
- iii. In case Housing Board does not purchase back the site, the allottee has the right to sell the property to any person with prior permission of the J&K Housing Board as per the new uniform policy.
- iv. The jurisdiction for all illegal disputes, if any, shall be dealt by the concerned Court only.

11. OTHER TERMS AND CONDITIONS

- i. Managing Director, J&K Housing Board reserves the right to accept/ reject any bid without assigning any reason thereof. Mere registration on online portal will not be construed as acceptance for allotment.
- ii. The lessee shall, within a period of three years from the date of handing over of possession of the premises, raise construction and complete the same to the satisfaction of the lessor as per approved plan from competent Authority. The lessee shall at his own cost and expenses obtain necessary sanction or permission from the prescribed competent authority.



- iii. The Lessee shall not deviate in any manner from the layout plan nor alter the size of the site whether by Sub-division, amalgamation or otherwise.
- iv. The Lessee shall not sublet, transfer, assign or otherwise part with possession of the enclosures or any part of the demised premises, except with the previous consent of the Lessor in writing.
- v. The lessee shall neither display his wares in Varandas (Public Place) nor encroach upon it at any stage.
- vi. That the site leased out shall not be used for Industries like manufacturing of Steel items, Motor Garages/Repair workshop, storing of explosive, inflammable materials, fire place/hearth, explosive & offensive trade and all laws prescribed shall have to be observed.
- vii. The Lessee shall allow the authorized representatives of the Lessor to enter the demised premises at all convenient time of the Lessor for the purpose of inspection of the demised premises.
- viii. The Lessee shall keep the interior of the demised premises in good order and conditions (reasonable wear and tear and damages by fire, earthquake, flood, tempest, lightening, violence or mob or other irresistible or inevitable forces or accident excepted).
- ix. The Lessee shall pay all taxes, License fee and charges of whatsoever character assessed, levied, charged and imposed or payable to any lawful authority in respect of the demised premises.
- x. That every dispute, difference, doubt or question of interpretation of any of the covenants herein specified which may at any time arise between the parties hereto or any person claiming under them relating to or arising out or in respect of deed or the subject matter thereof or the respective rights and liabilities of the parties thereto shall be referred to the sole arbitration of Chairman, J&K Housing Board. The decision of the Arbitrator shall be final and binding on the parties.
- xi. The Lessor, or his authorised agents shall acknowledge valid and duly stamped receipt for each and every payment made by the Lessee and such receipt shall be conclusive proof of such payment.
- xii. The jurisdiction for all legal disputes, if any, shall be that of Jammu courts only.

12. MAINTENANCE



The responsibilities for the maintenance of the common utility/service area shall be of the lessee of sites in proposed complex/commercial asset/shop.

13. ENCLOSURES TO BE SUBMITTED ONLINE

- a. PAN.
- b. Aadhar/Voter ID.
- c. Scanned Signature.
- d. Scanned Photo.
- e. Scanned cancelled cheque/Passbook.

No.HB/CLA/AU/
Dated.

Sd/-
Collector
J&K Housing Board



CLUSTER PLAN

SITE PLAN SHOWING THE DETAILS OF VACANT LAND PARCEL (PLOT C1 & C2) NEAR PHC LALBAZAR AT HOUSING COLONY BOTAKADAL, LALBAZAR.

AREA OF PLOT

C1 = 5440.00 Sqft

C2 = 4080.00 Sqft

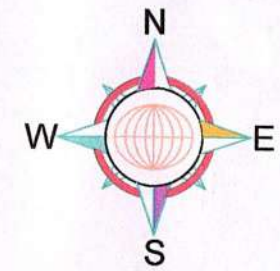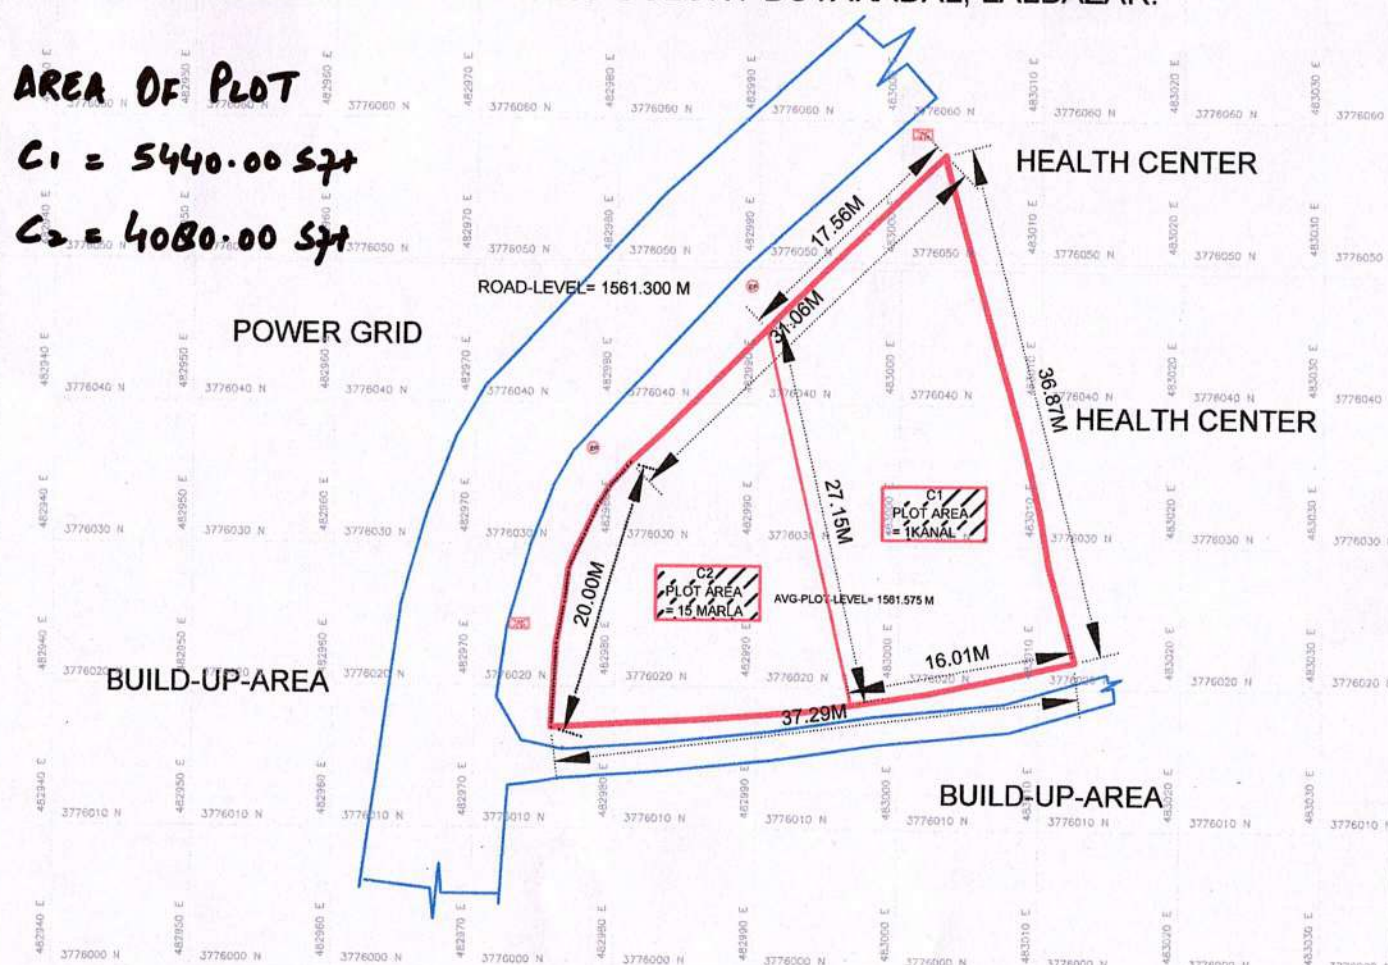

LEGEND

1.		BOUNDARY
2.		MACADAMIZED-ROADS
3.		TRANSFORMER
4.		ELECTRIC-POLE
5.		CULVERT
6.		ENTRANCE
7.		ENTRY DIRECTION
8.		STRUCTURES
9.		TBMS
10.		

AREA-DETAILS
1 KANAL 15 MARLA

CLIENT:-
EXECUTIVE AGENCY:-
SURVEY-CONSULTANT :-
DESIGN MASTER'S
+91-7889559885, OFFICE 9906712237

DWG-UNITS ARE IN METERS GRID-SIZE 10 X10 M

01	ALL THE DIMENSIONS ARE IN M UNLESS NOTED OTHERWISE.
02	FOLLOW WRITTEN DIMENSIONS ONLY AND DO NOT SCALE THE DWG. ANY DISCREPANCY FOUND IN THE DWG SHALL BE CORRECTED TO THE FAVOR OF ARCHITECT IMMEDIATELY.
03	READ THIS DWG WITH ALL RELEVANT DRY, ELEC, PLUMBING, PAINT, AND SPECIFICATIONS OF THE CONTRACT.
04	
05	

NO.	REVISION & DESCRIPTION	CHECKED	DATE	BY	DATE

DESIGN TYPE	DATE
CONCEPT DRAWING	NOV 2024
ENGINEERING DRAWING	
WORKING DRAWING	
SHOP DRAWING	
JOB ONLY DRAWING	
EXPLANATION DRAWING	
COMPLETION DRAWING	


SCALE	JOB NO.	DATE	JOB	DESIGN	CHKD	APPROV.
N.T.S	2307					
DRAWING TITLE:-						
PROJECT ORG. NO.:-	KULGAM		SHEET NO.	REV.		
			1 of 1	4		

Vk Assets

Wasiq An ATM
Chavhan SM!

[Handwritten signature]

**SITE PLAN SHOWING THE DETAILS OF VACANT LAND PARCEL (PLOT C1)
NEAR PHC LALBAZAR AT HOUSING COLONY BOTAKADAL, LALBAZAR.**

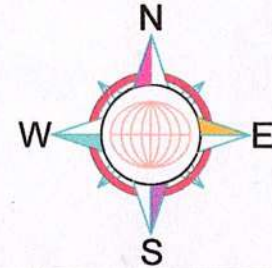


LEGEND	
1.	BOUNDARY
2.	MACADAMIZED-ROADS
3.	TRANSFORMER
4.	ELECTRIC-POLE
5.	CULVERT
6.	ENTRANCE
7.	ENTRY DIRECTION
8.	STRUCTURES
9.	TBMS
10.	

AREA-DETAILS
1 KANAL 15 MARLA

CUSTOMER-
EXECUTIVE AGENCY-
SURVEY-CONSULTANT - DESIGN MASTER'S +91-7889559685, OFFICE 9906712237
PROJECT TITLE-

DWG-UNITS ARE IN METERS GRID-SIZE 10 X10 M

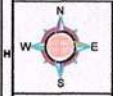

01	ALL THE DIMENSIONS ARE IN M UNLESS NOTED OTHERWISE.
02	FOLLOW METRIC DIMENSIONS ONLY AND DO NOT SCALE THE DWG. ANY DISCREPANCY FOUND BY THE OWNER SHALL BE BROUGHT TO THE NOTICE OF ARCHITECT IMMEDIATELY.
03	READ THE DWG WITH ALL RELEVANT CITY REGULATIONS, CODES AND SPECIFICATIONS OF THE CONTRACT.
04	
05	

NO.	REVISION & DESCRIPTION	CHECKED	DRAWN	REV.	DATE
1					
0					

DATE	SCALE	JOB NO.	DATE	2014
CONCEPT DRAWING	N.T.S	2307	NAME	ARJUN HARDEEP
WORKING DRAWING			DESIGN	DRN
ENVP DRAWING			CHKD	APPVD
AS BUILT DRAWING				
SUBMISSION DRAWING				
COMPLETION DRAWING				

DRAWING TITLE-
PROJECT ORG. NO. >

KULGAM	SHEET NO. 1 OF 1	REV. 4
--------	---------------------	-----------


Handwritten signature

Handwritten signature: Wasi Ahmad

Handwritten signature: S.M.

Handwritten signature

**SITE PLAN SHOWING THE DETAILS OF VACANT LAND PARCEL (PLOT C2)
NEAR PHC LALBAZAR AT HOUSING COLONY BOTAKADAL, LALBAZAR.**

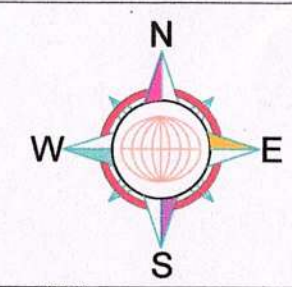

LEGEND

1.		BOUNDARY
2.		MACADAMIZED-ROADS
3.		TRANSFORMER
4.		ELECTRIC-POLE
5.		CULVERT
6.		ENTRANCE
7.		ENTRY DIRECTION
8.		STRUCTURES
9.		TBMS
10.		


AREA-DETAILS
1 KANAL 15 MARLA

CLIENT:-

EXECUTIVE AGENCY:-

SURVEY-CONSULTANT -
DESIGN MASTER'S
+91-7859559885, OFFICE 9906712237

PROJECT TITLE:-

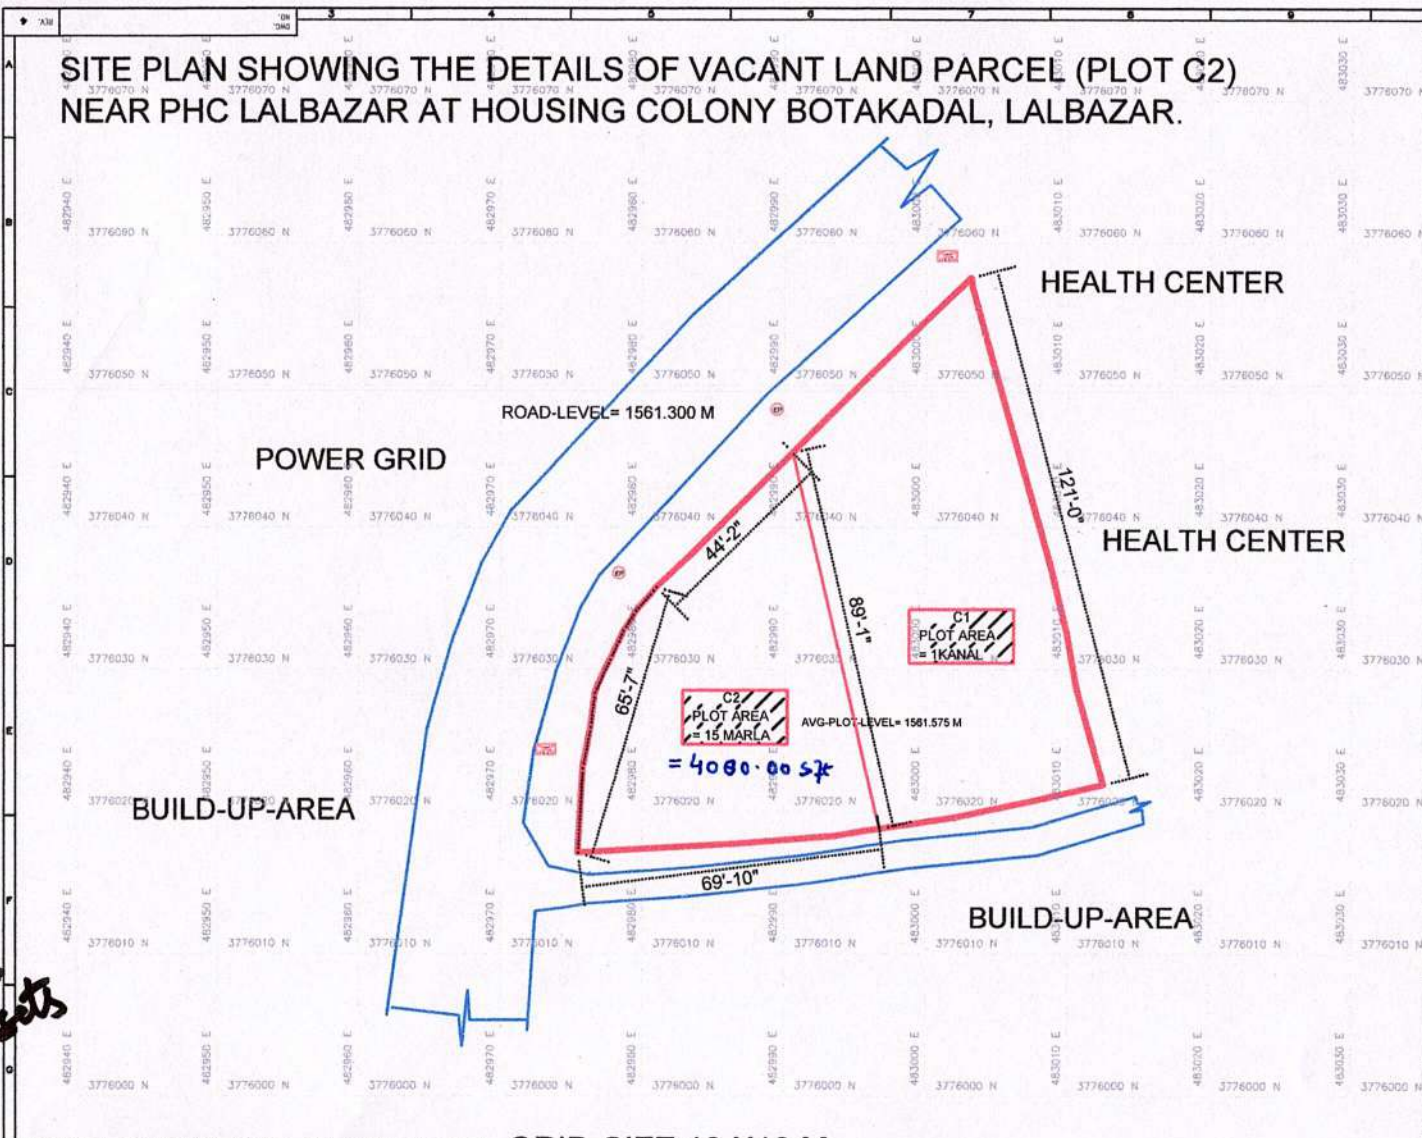

for the sheets

DWG-UNITS ARE IN METERS GRID-SIZE 10 X10 M

	01	ALL THE DIMENSIONS ARE IN M UNLESS NOTED OTHERWISE.	REVISION & DESCRIPTION CHECKED: [] DRAWN: [] REV: [] DATE: []	REV PLAN 1	DRAWING TYPE CONCEPT DRAWING <input checked="" type="checkbox"/>	DATE NOV 2024	SCALE N.T.S	JOB NO. 2307	DATE []	DESIGNED []	DRAWN []	CHECKED []	APPROVED []
	02	FOLLOW WRITTEN DIMENSIONS ONLY AND DO NOT SCALE THE DWD. ANY DISCREPANCY FOUND IN THE FWD SHALL BE BRINGED TO THE NOTICE OF ARCHITECT IMMEDIATELY.			TENDER DRAWING <input type="checkbox"/>	PROJECT TITLE:-							
	03	READ THE DWD WITH ALL RELIANT SW/ ELEC/ PLUMBING CHGS. AND SPECIFICATIONS OF THE CONTRACT.			VERTICAL DRAWING <input type="checkbox"/>	PROJECT DWA. NO.-	KULGAM						
	04				SHOP DRAWING <input type="checkbox"/>	SHEET NO. 1 OF 1	REV. 4						
	05				AS BUILT DRAWING <input type="checkbox"/>								

Wani / Cam / AM

✓ 10 / 11 / S.M

[Handwritten signature]


CLUSTER PLAN

SITE PLAN SHOWING THE DETAILS OF VACANT LAND PARCEL (PLOT 155A & 155B) NEAR PLOT No. 140/155/182 AT HOUSING COLONY BOTAKADAL, LALBAZAR.

AREA OF PLOT

155A = 3672.00 SFT

155B = 3672.00 SFT

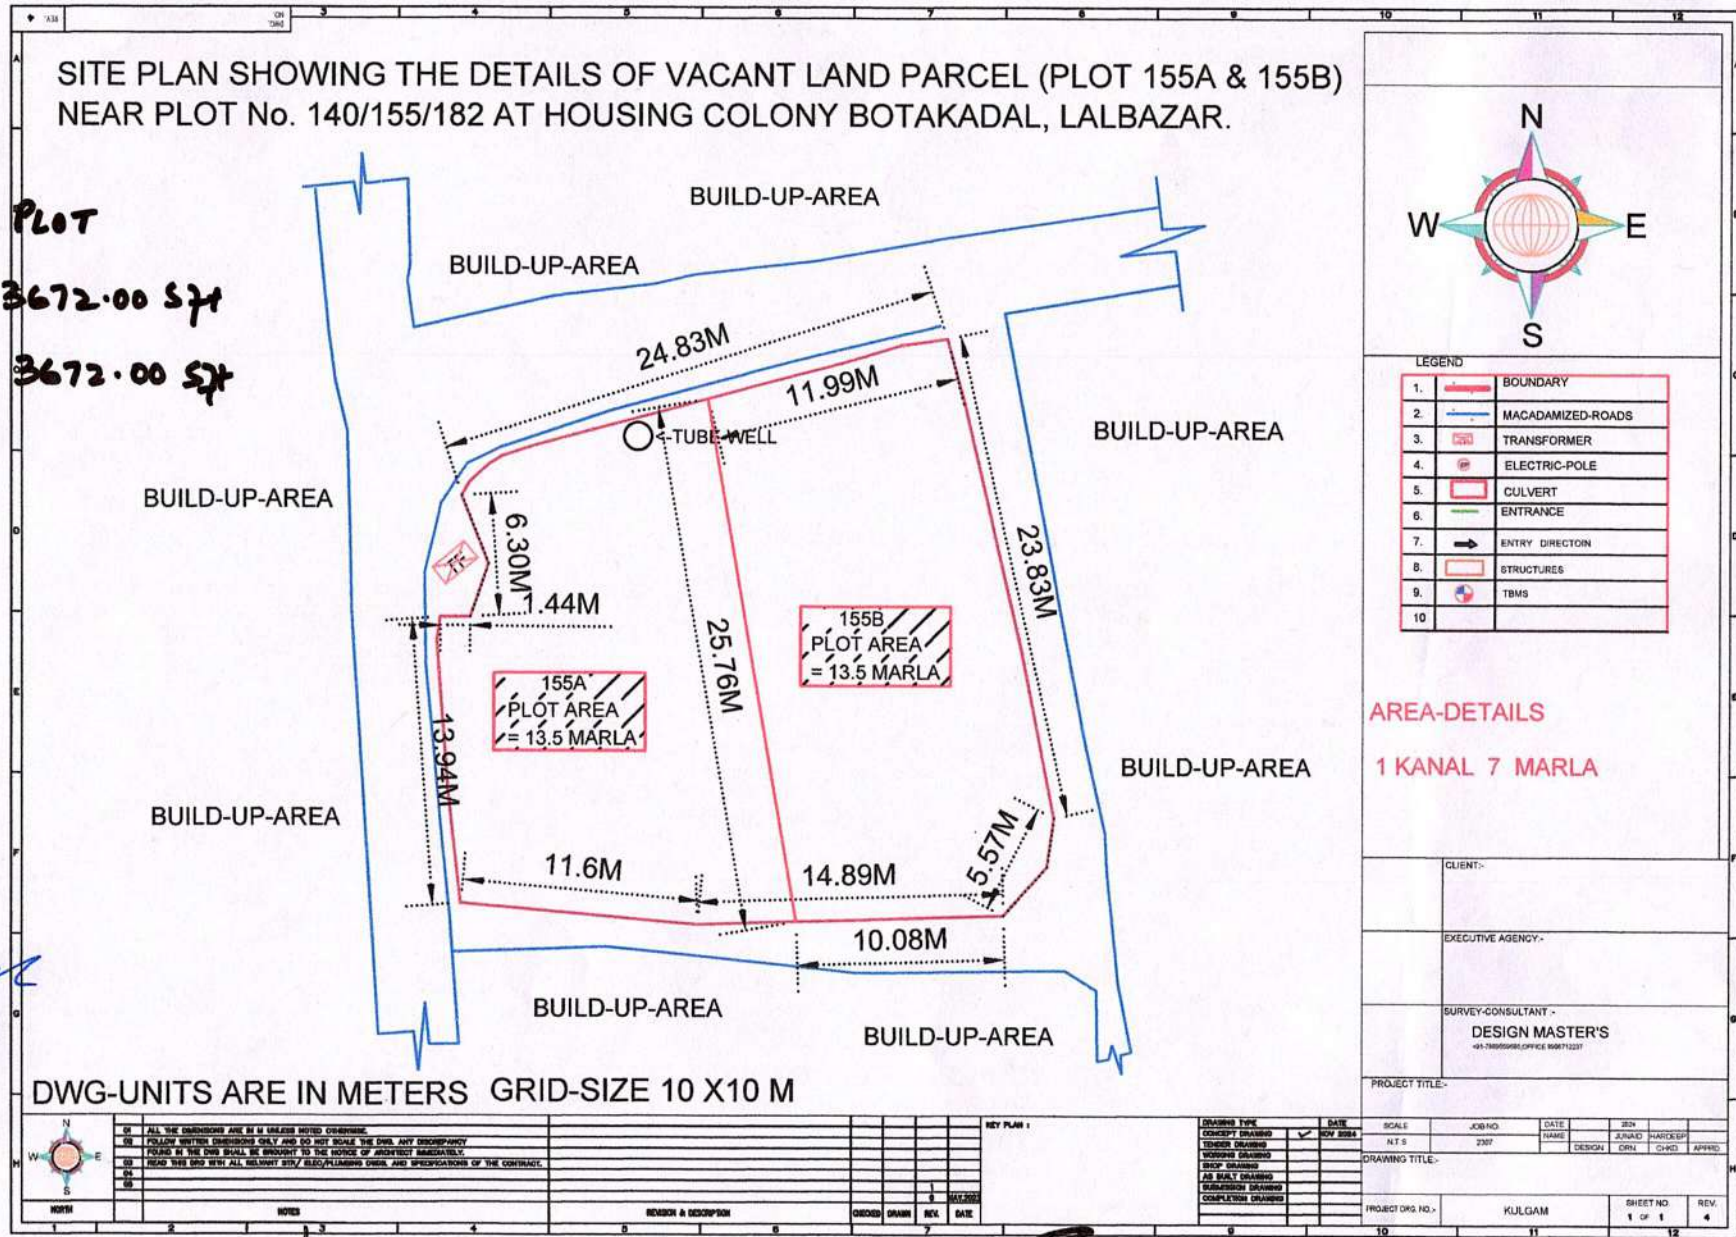

AREA-DETAILS
1 KANAL 7 MARLA

CLIENT:-	
EXECUTIVE AGENCY:-	
SURVEY-CONSULTANT -	DESIGN MASTER'S -91-78055688/CP/ICE 90871237
PROJECT TITLE:-	
DRAWING TYPE	DATE
CONCEPT DRAWING	✓
DESIGN DRAWING	✓
WORKING DRAWING	
SHOP DRAWING	
AS BUILT DRAWING	
PERMITS DRAWING	
COMPLETION DRAWING	
SCALE	JOB NO. DATE
N.T.S	2707 NAME
DRAWING TITLE:-	DESIGNER DRAWN CHECKED APPROVED
PROJECT ORG. NO. -	KULGAM
SHEET NO. 1 OF 1	REV. 4

DWG-UNITS ARE IN METERS GRID-SIZE 10 X10 M

NOTES	REVISION & DESCRIPTION	DESIGNED	DRAWN	REL	DATE
01 ALL THE DIMENSIONS ARE IN M UNLESS NOTED OTHERWISE.					
02 FOLLOW WRITTEN DIMENSIONS ONLY AND DO NOT SCALE THE DRAW. ANY DISCREPANCY FOUND IN THE DRAW SHALL BE BROUGHT TO THE NOTICE OF ARCHITECT IMMEDIATELY.					
03 READ THE DRAW WITH ALL RELEVANT CITY REGULATIONS, CODES, AND SPECIFICATIONS OF THE CONTRACT.					
04					
05					



Handwritten signature
Hc Assets

Handwritten signature
Wasi An A/M.

Handwritten signature
S.M.

Handwritten signature

SITE PLAN SHOWING THE DETAILS OF VACANT LAND PARCEL (PLOT No. 155A)
NEAR PLOT No. 140/155/182 AT HOUSING COLONY BOTAKADAL, LALBAZAR.

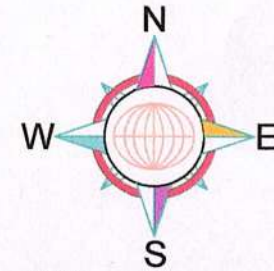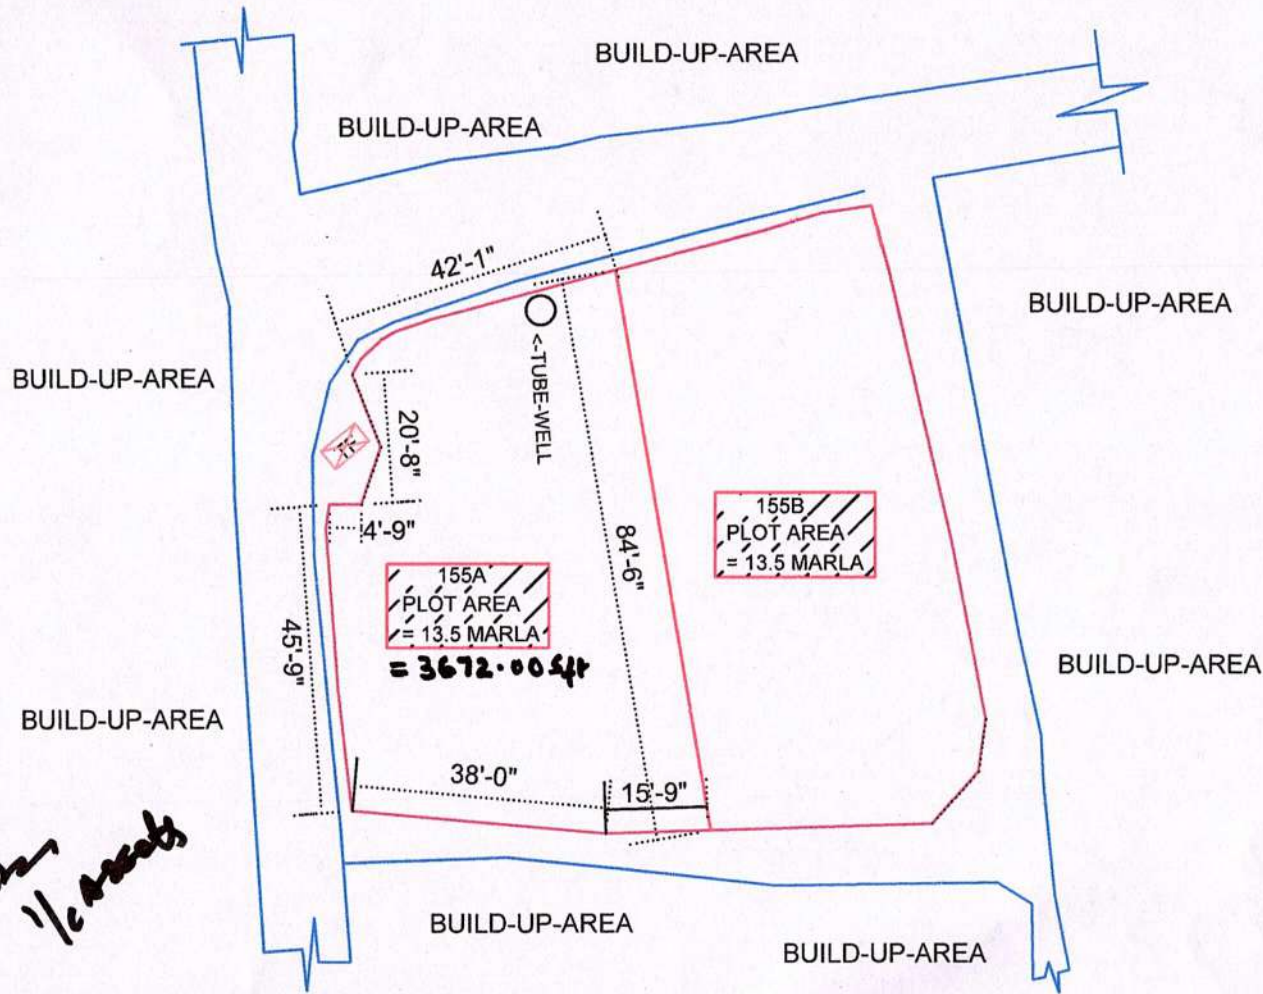

LEGEND

1.		BOUNDARY
2.		MACADAMIZED-ROADS
3.		TRANSFORMER
4.		ELECTRIC-POLE
5.		CULVERT
6.		ENTRANCE
7.		ENTRY DIRECTION
8.		STRUCTURES
9.		TBMS
10.		

AREA-DETAILS
1 KANAL 7 MARLA

CLIENT:-

EXECUTIVE AGENCY:-

SURVEY-CONSULTANT:-
DESIGN MASTER'S
#91-7888888888, OFFICE 8068/12237

PROJECT TITLE:-

DWG-UNITS ARE IN METERS GRID-SIZE 10 X10 M

	01	ALL THE DIMENSIONS ARE IN M UNLESS NOTED OTHERWISE.	REVISION & DESCRIPTION DATED DRAWN REV. DATE	KEY PLAN :	DRAWING TYPE CHECKED DRAWING TENDER DRAWING WORKING DRAWING SHOP DRAWING JOB BUILT DRAWING SUBMISSION DRAWING COMPLETION DRAWING	DATE NOV 2008	SCALE N.T.S	JOB NO. 2307	DATE NAME DESIGN CHKD. APPRD.	DRAWING TITLE:-	PROJECT DRG. NO.- KULGAM	SHEET NO. 1 OF 1	REV. 4
	02	FOLLOW WRITING ENGINEERS ONLY AND DO NOT SCALE THE DWG. ANY DISCREPANCY FOUND IN THE DWG SHALL BE BROUGHT TO THE NOTICE OF ARCHITECT IMMEDIATELY.											
	03	READ THE DWG WITH ALL RELEVANT ETR/ ELEC/PLUMBING DWGS. AND SPECIFICATIONS OF THE CONTRACT.											
	04												



Handwritten signature
1/6/2008

Handwritten signature
wasiq am

Handwritten signature
S.M.

Handwritten signature

SITE PLAN SHOWING THE DETAILS OF VACANT LAND PARCEL (PLOT No. 155B)
NEAR PLOT No. 140/155/182 AT HOUSING COLONY BOTAKADAL, LALBAZAR.

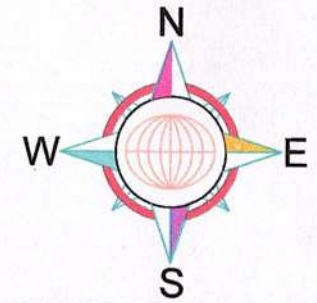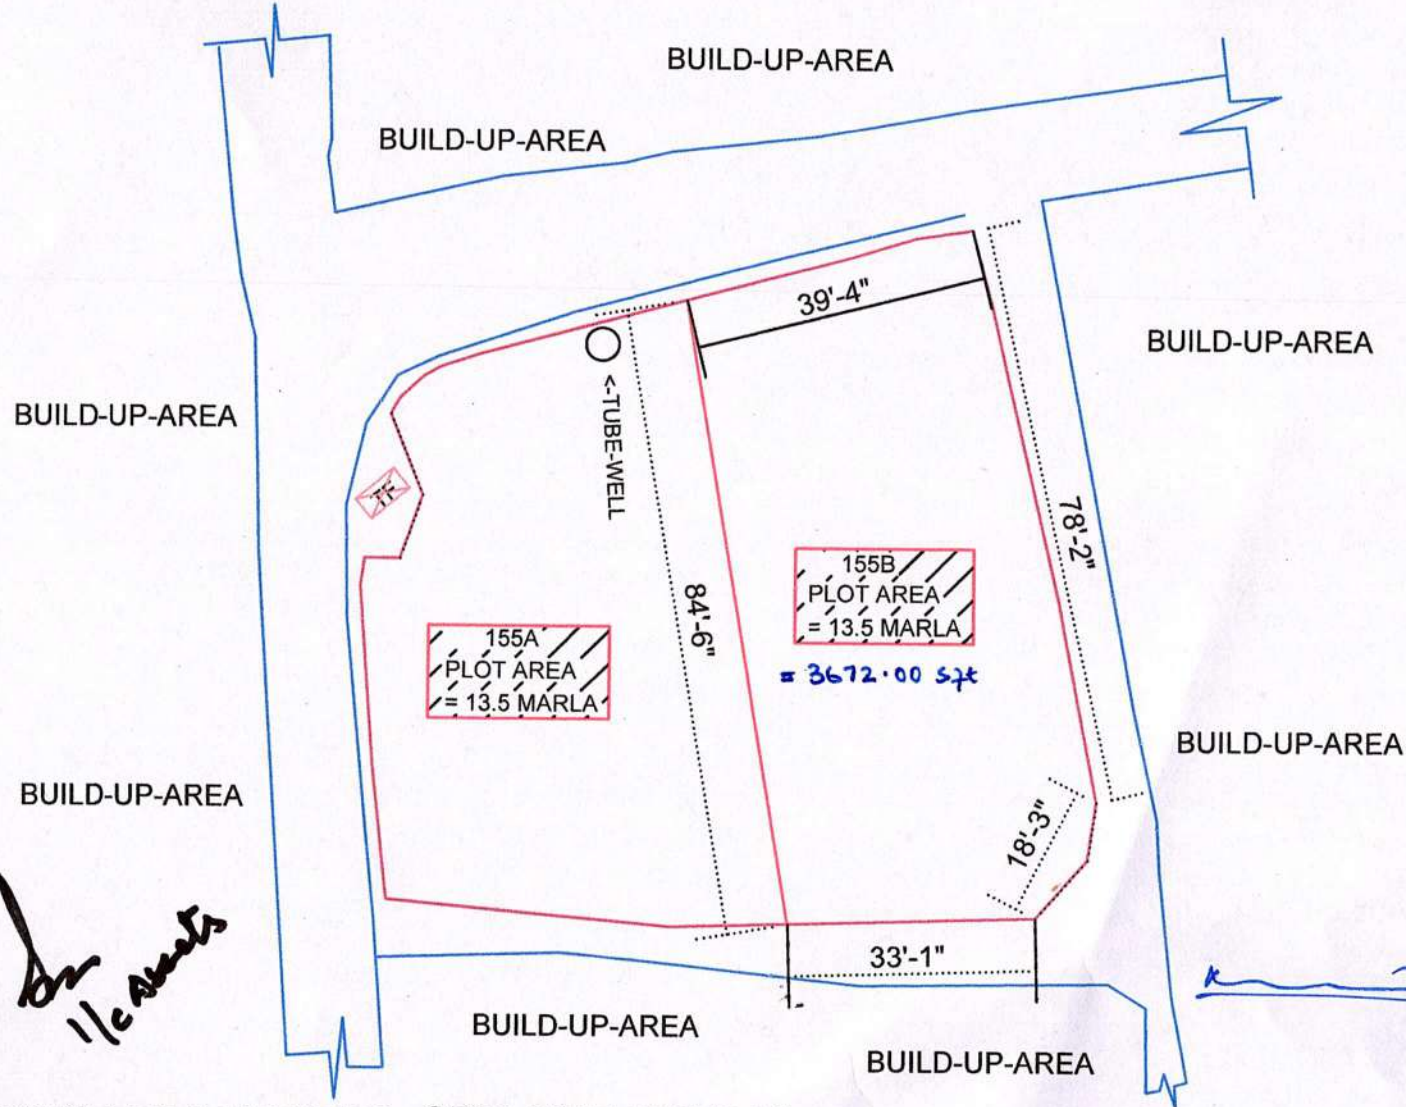

LEGEND	
1.	BOUNDARY
2.	MACADAMIZED-ROADS
3.	TRANSFORMER
4.	ELECTRIC-POLE
5.	CULVERT
6.	ENTRANCE
7.	ENTRY DIRECTOIN
8.	STRUCTURES
9.	TBMS
10.	

AREA-DETAILS

1 KANAL 7 MARLA

CLIENT:-

EXECUTIVE AGENCY:-


SURVEY-CONSULTANT:-

DESIGN MASTER'S
+91-738559866, OFFICE 900972207

PROJECT TITLE:-

SCALE	JOB NO.	DATE	2024
N.T.S	2397	NAME	JUNAID HARDEEP
DRAWING TITLE:-		DESIGN	DRN
PROJECT DRG. NO.-		CHKD	APPRD.

DWG-UNITS ARE IN METERS GRID-SIZE 10 X10 M

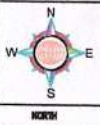

NO.	NOTES
01	ALL THE DIMENSIONS ARE IN M UNLESS NOTED OTHERWISE.
02	FOLLOW WRITTEN DIMENSIONS ONLY AND DO NOT SCALE THE DWG. ANY DISCREPANCY FOUND IN THE DWG SHALL BE BROUGHT TO THE NOTICE OF ARCHITECT IMMEDIATELY.
03	READ THIS DWG WITH ALL RELEVANT SURVY, ELEC./PLUMBING DWGS. AND SPECIFICATIONS OF THE CONTRACT.
04	
05	

REVISION & DESCRIPTION

CHECKED DRAWN REV. DATE

KEY PLAN :

DRAWING TYPE	DATE
CONCEPT DRAWING	NOV 2024
TRACING DRAWING	
FINAL DRAWING	
SHOP DRAWING	
AS BUILT DRAWING	
SUBMISSION DRAWING	
COMPLETION DRAWING	

SHEET NO. 1 OF 1 REV. 4

Waqar Ahmad

S.A